
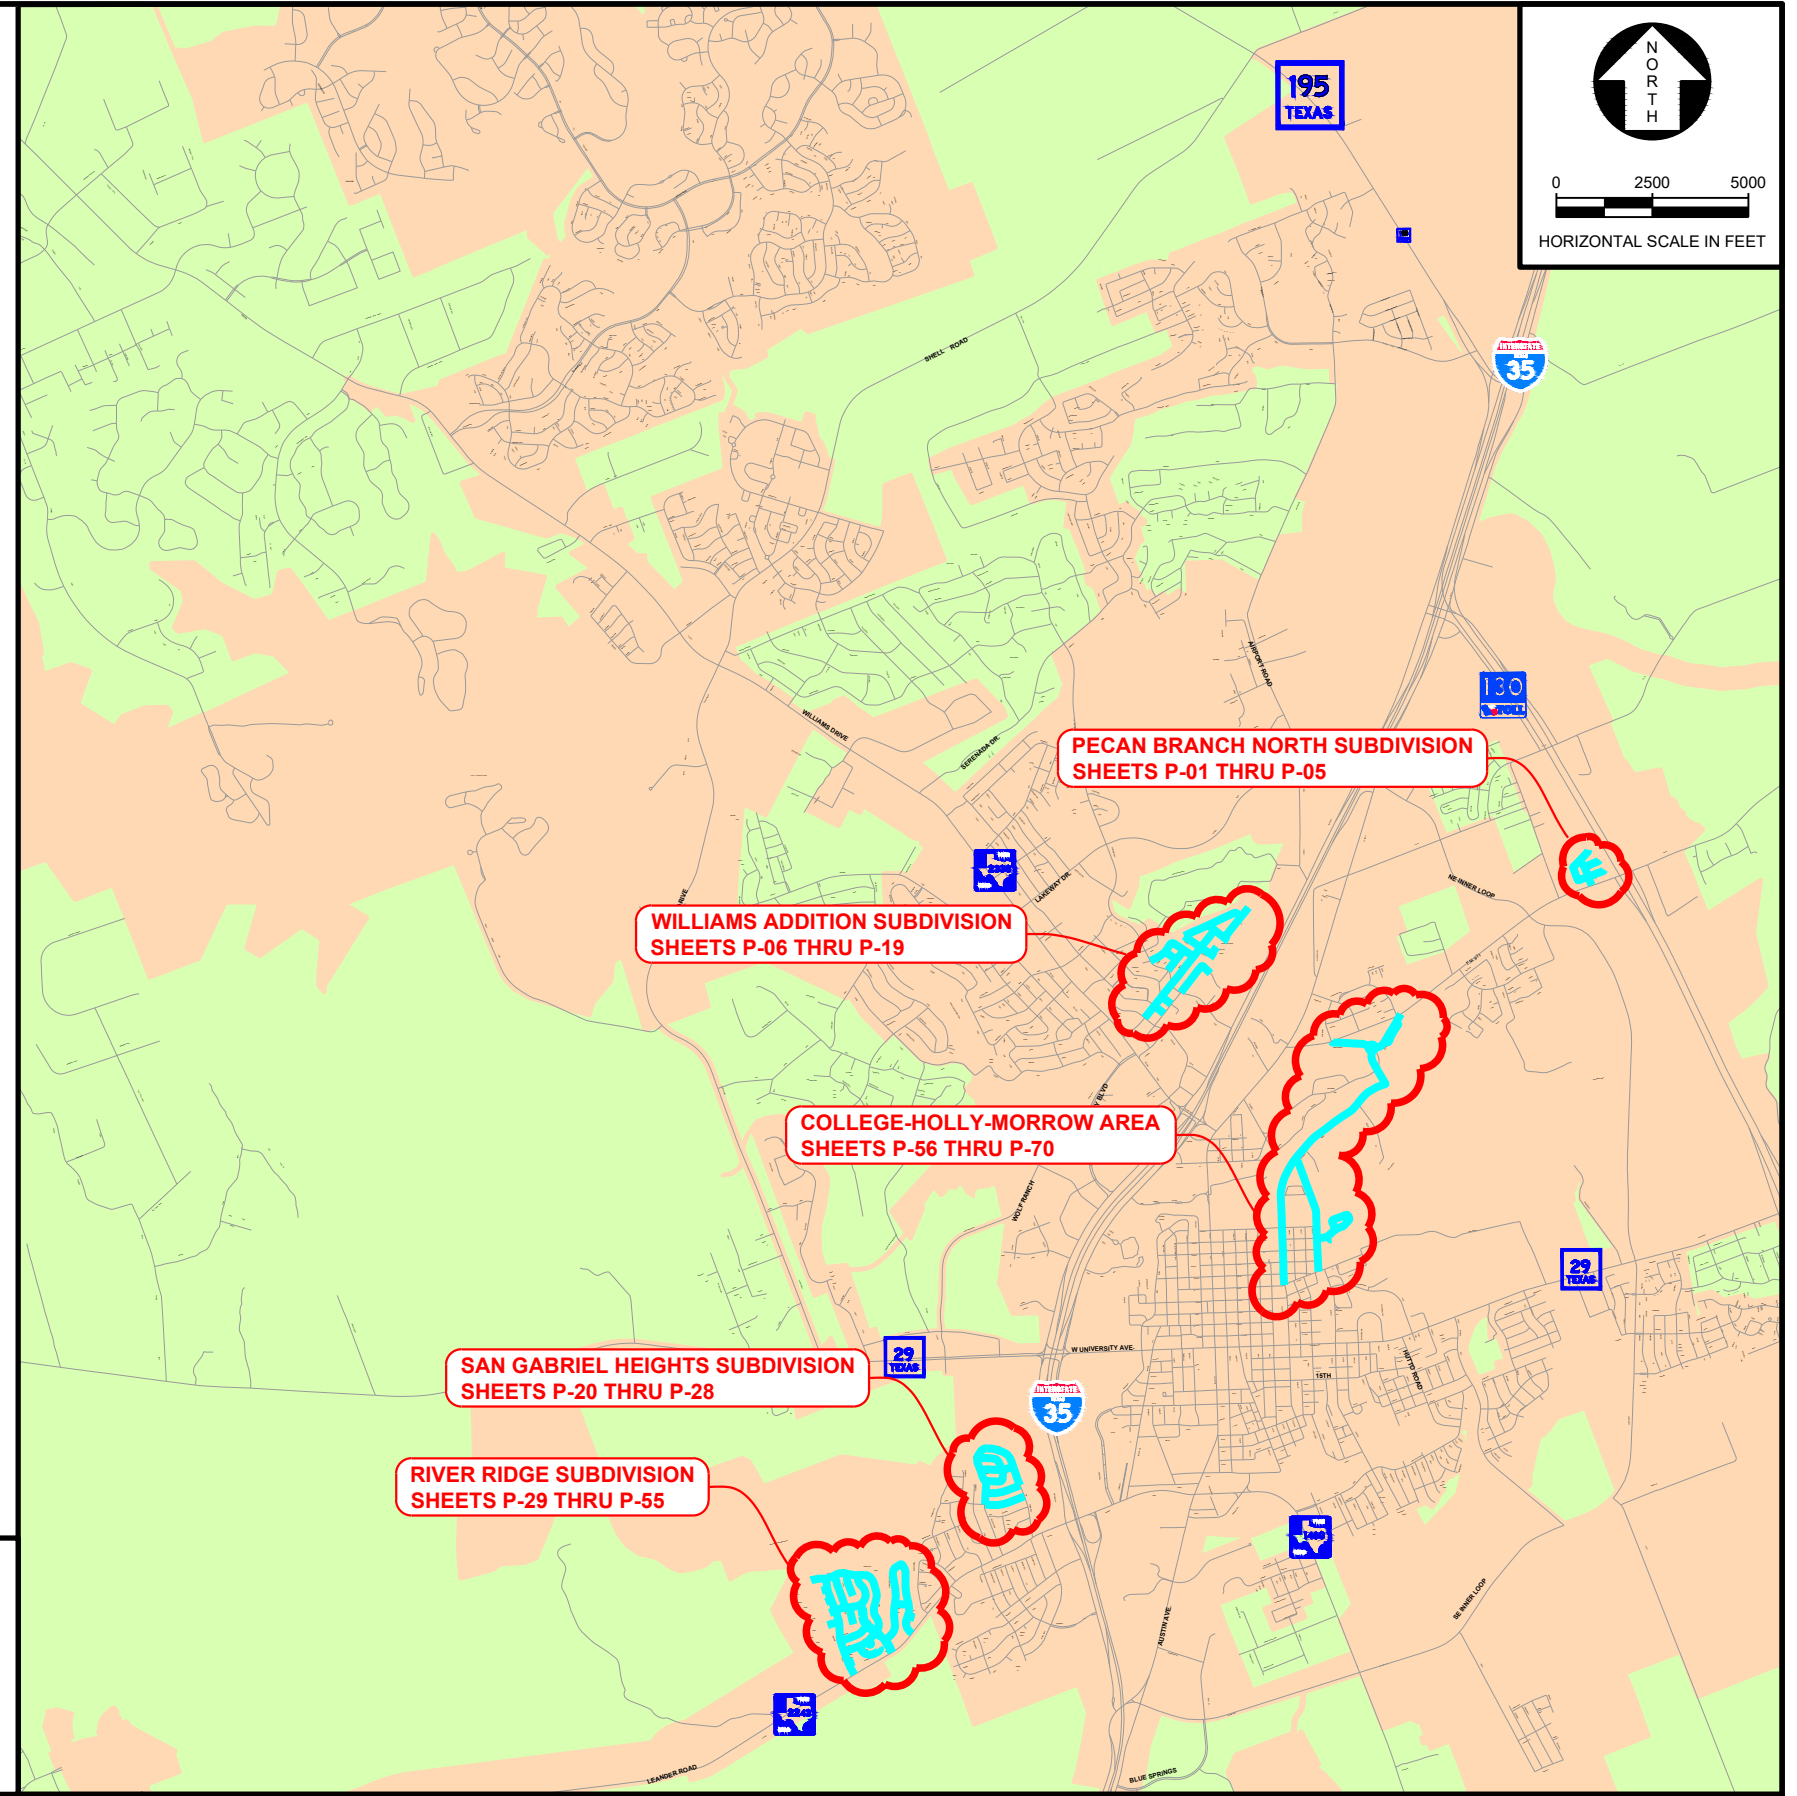


FILE: P:\Georgetown\2021\2022-165-2022-2023 Street Maintenance\CAD\20 - HIPR\Plans\GENERAL\GENERAL SHEETS - HIPR 2023.dwg LAST SAVED: 4/28/2023 7:43:23 AM LAYOUT: LOCATION MAP

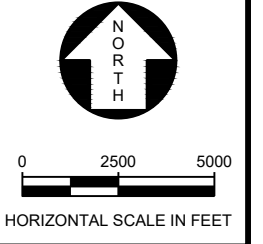

LEGEND			
GEORGETOWN CITY LIMITS			
GEORGETOWN ETJ			
HOT IN PLACE RECYCLING (HIPR)			

This document is released for the purpose of interim review under the authority of Alvin R. Sutton P.E. 96530 on April 28, 2023. It is not to be used for construction, bidding or permit purposes.

NO.	DATE	REVISION	BY

© 2023 Kasberg, Patrick & Associates, LP
KPA Firm Registration Number F-510

Plot Date: 4/28/2023 7:45:51 AM
Plotted By: SILIFF

PROJECT NO.	22-165-20
DRAWN BY	ISI
DESIGNED BY	Alvin R. Sutton, III
APPROVED BY	
DATE	



KASBERG, PATRICK & ASSOCIATES, LP
CONSULTING ENGINEERS
GEORGETOWN, TEXAS 78626

GEORGETOWN, TEXAS
2023-2024 STREET MAINTENANCE PROJECTS
GENERAL SHEETS
PROPOSED STREET SURFACE TREATMENT - HIPR
LOCATION MAP

SHEET NO.
G-04 OF
07 SHEETS