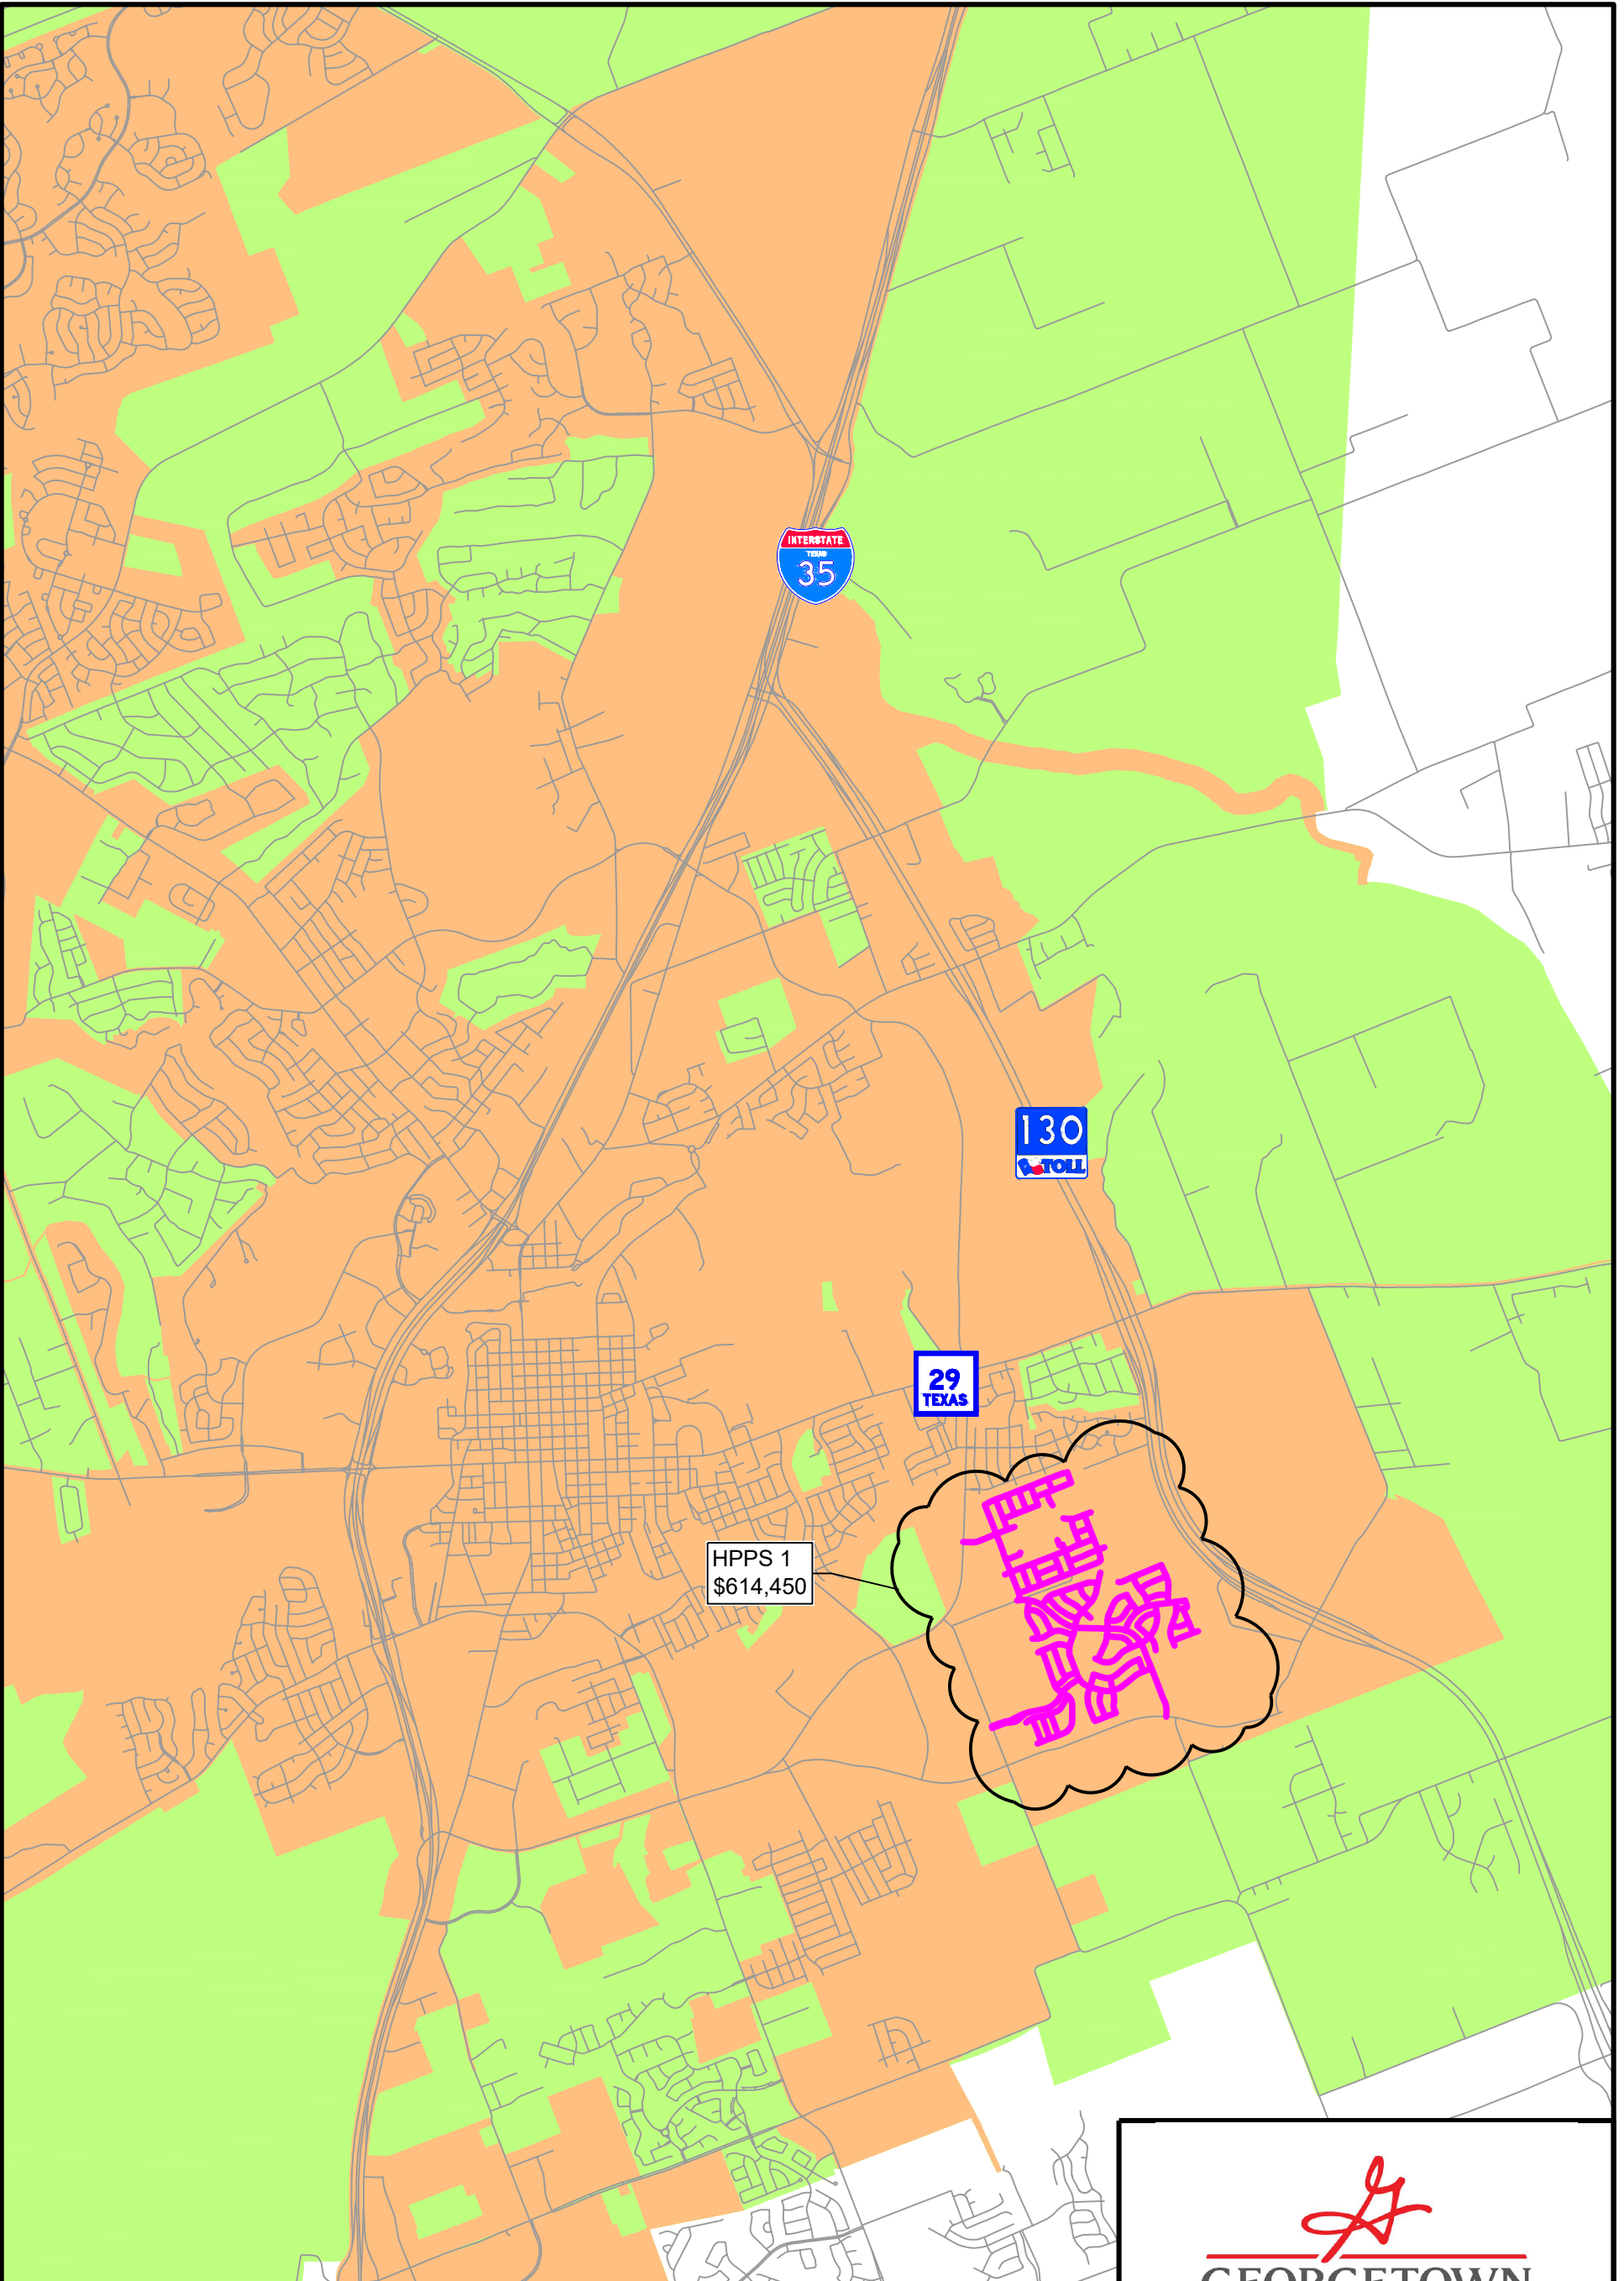

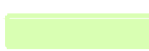




© 2022 Kasberg, Patrick & Associates, LP KPA Firm Registration Number F-510  
FILE: P:\Georgetown\2023\2023-187 2024 SM HPPS 1\CAD\Exhibit\HPPS-1 - EXHIBIT A.dwg LAST SAVED: 5/15/2024 9:25:25 AM LAYOUT: 11x17 exhibit



**LEGEND**

GEORGETOWN CITY LIMITS	
GEORGETOWN ETJ	
HIGH PERFORMANCE PAVEMENT SEAL (HPPS BP1)	

  
0 2000 4000  
HORIZONTAL SCALE IN FEET

  
**GEORGETOWN**  
TEXAS  
*more than welcome*

 **KASBERG, PATRICK & ASSOCIATES, LP**  
CONSULTING ENGINEERS  
GEORGETOWN, TEXAS 78626  
Firm Registration No. F-510

**2024 STREET MAINTENANCE PROJECT**  
**PROPOSED STREET SURFACE TREATMENT - HPPS BP1**

**LOCATION MAP**