
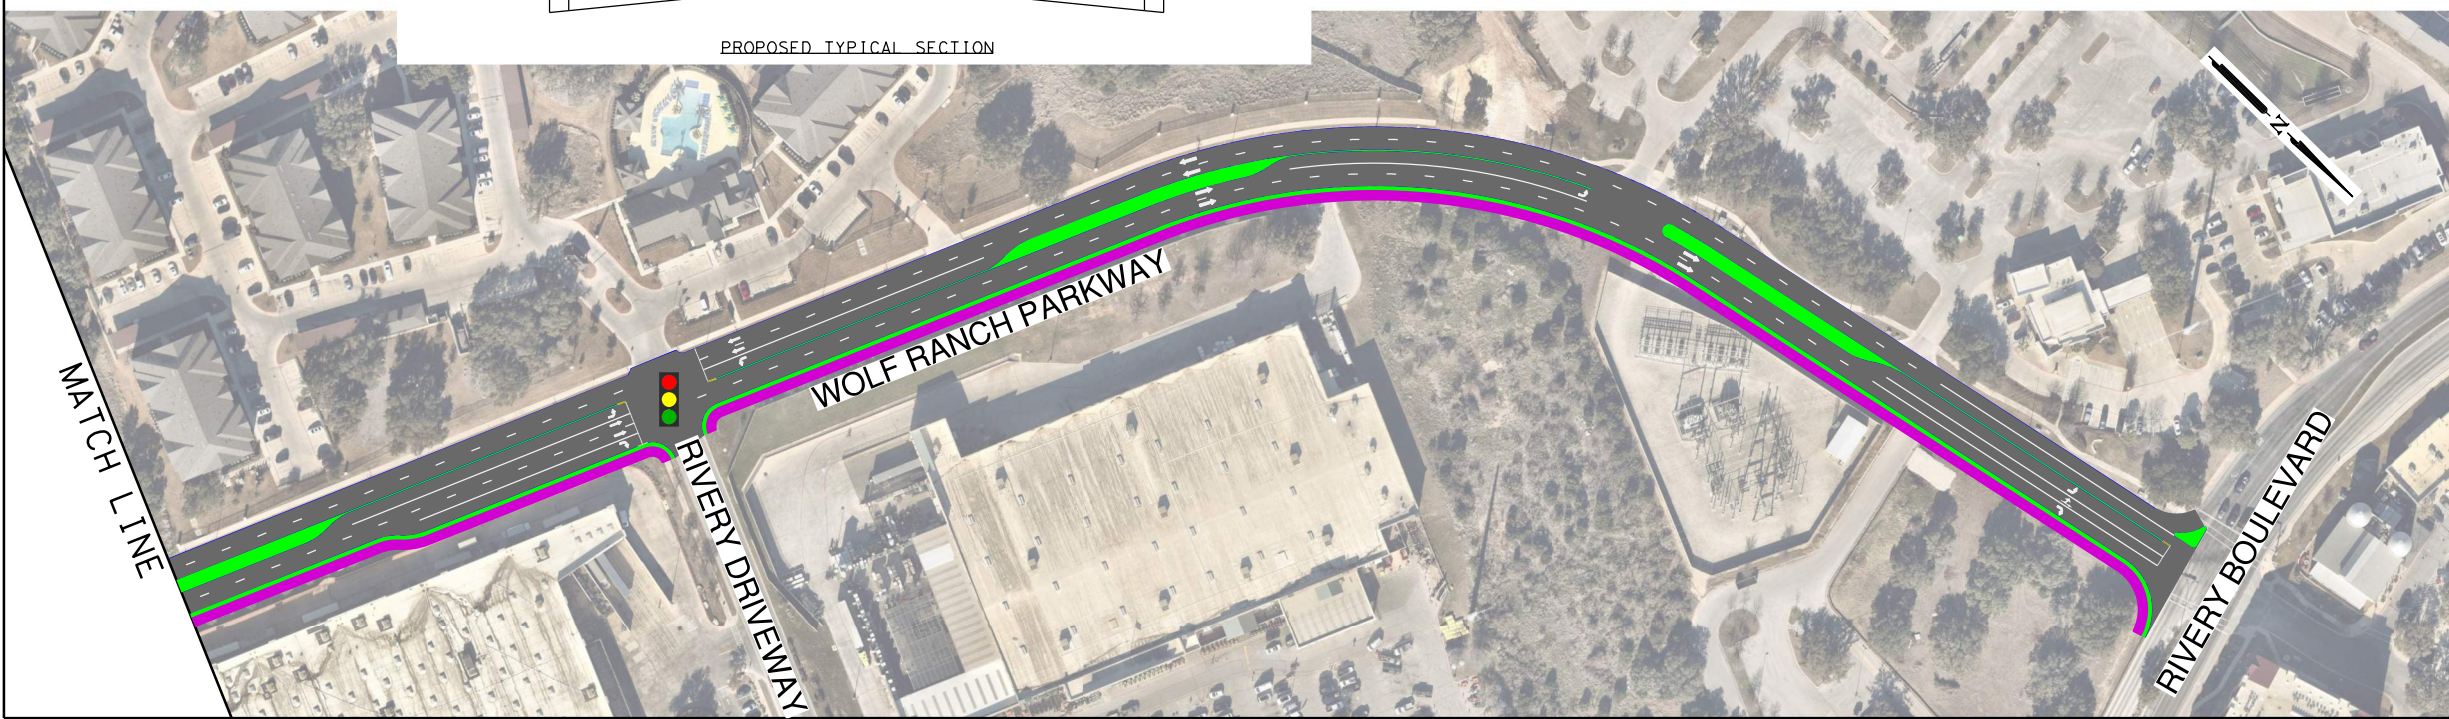
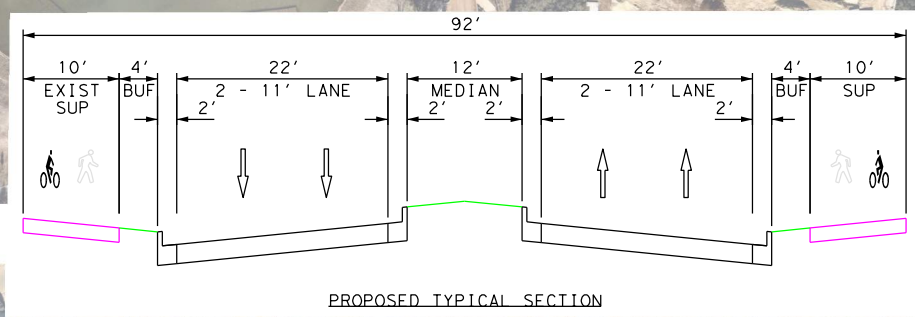
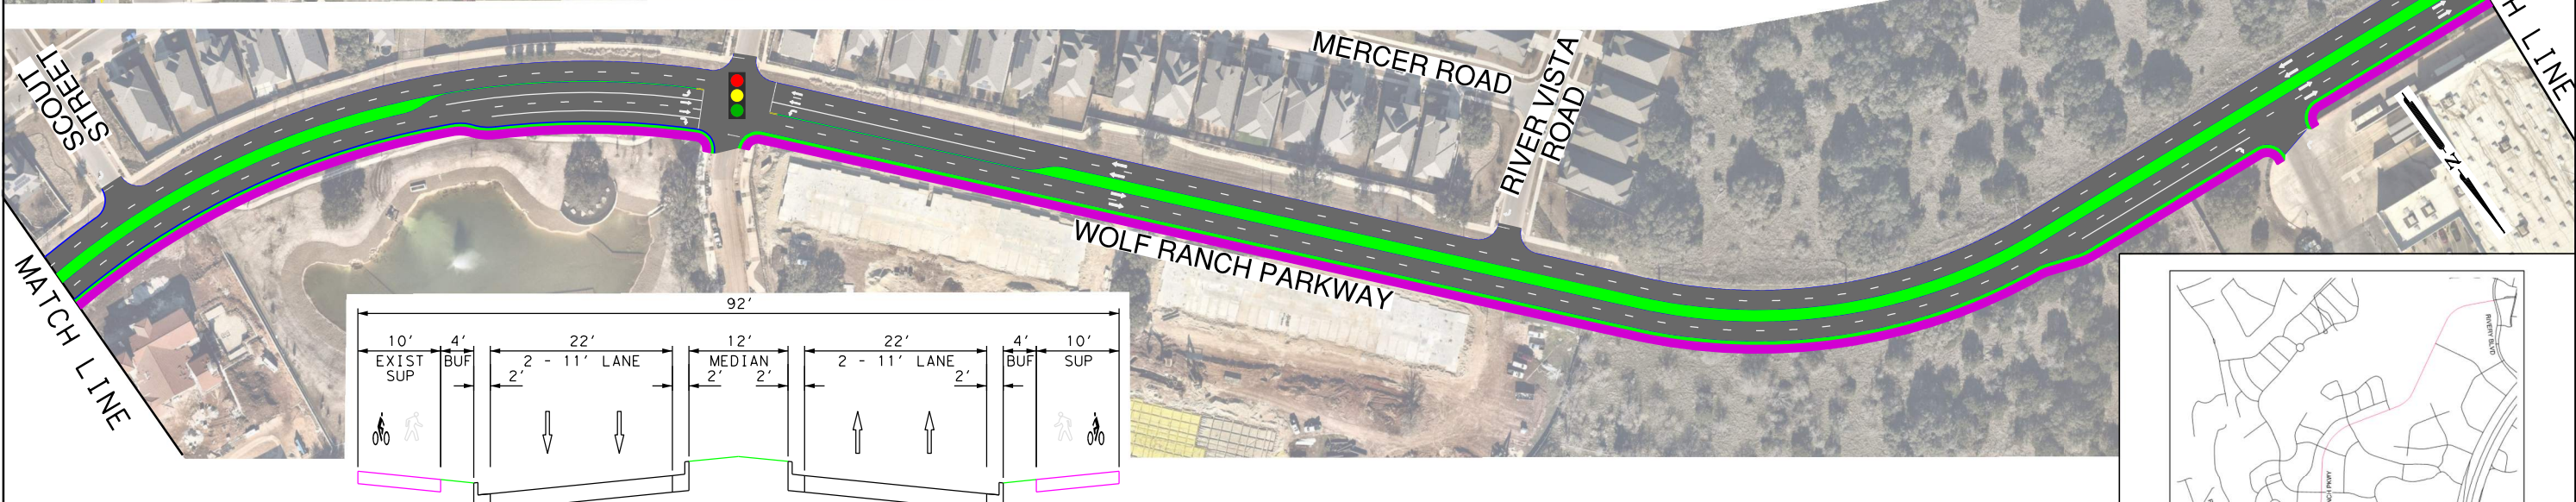


Plotted on: 9/19/2023

Design File name: H:\Projects\000\00\00\Design\Civil\ReferenceFiles\Georgetown_Memorial Drive\WolfRanchPkw_Exhibit.dgn

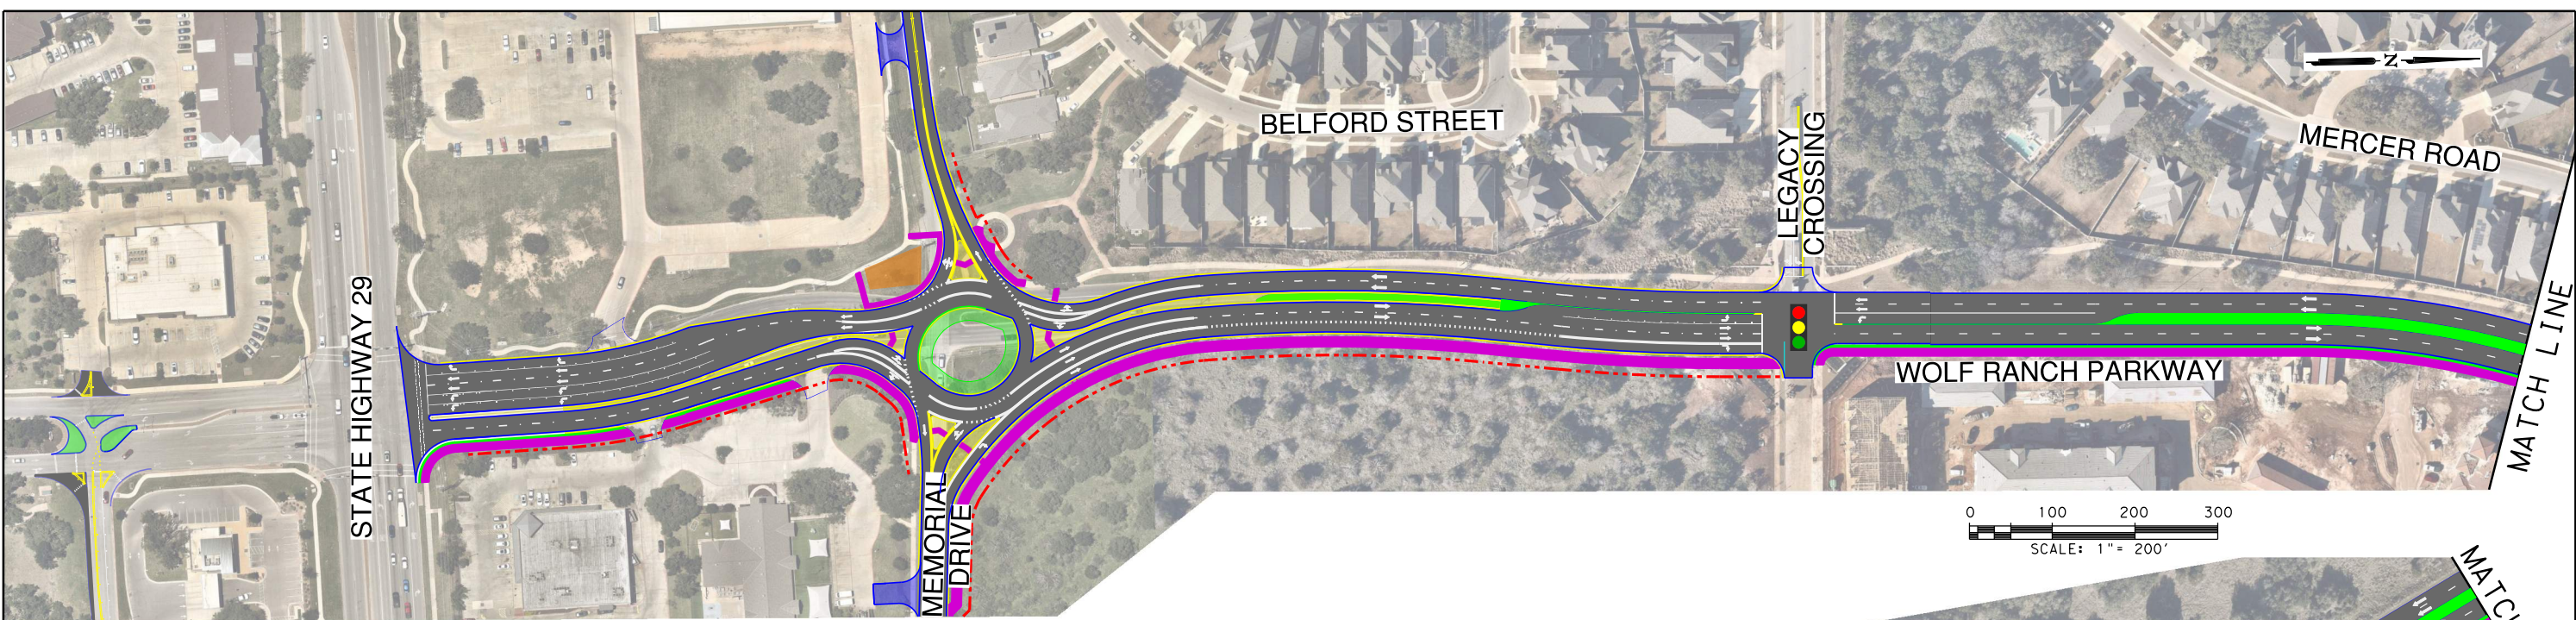

Pape-Dawson Engineers

AUSTIN | SAN ANTONIO | HOUSTON | FORT WORTH | DALLAS
 10801 N MOPAC EXPY, BLDG 3, STE 200 | AUSTIN, TX 78759 | 512.454.8711
 TEXAS ENGINEERING FIRM #470 | TEXAS SURVEYING FIRM #10028801

GEORGETOWN TEXAS
more than welcome

WOLF RANCH PARKWAY
 EXPANSION